




KOVATCH RES.
CONTINENTAL TONES & HT.
CHAINS.

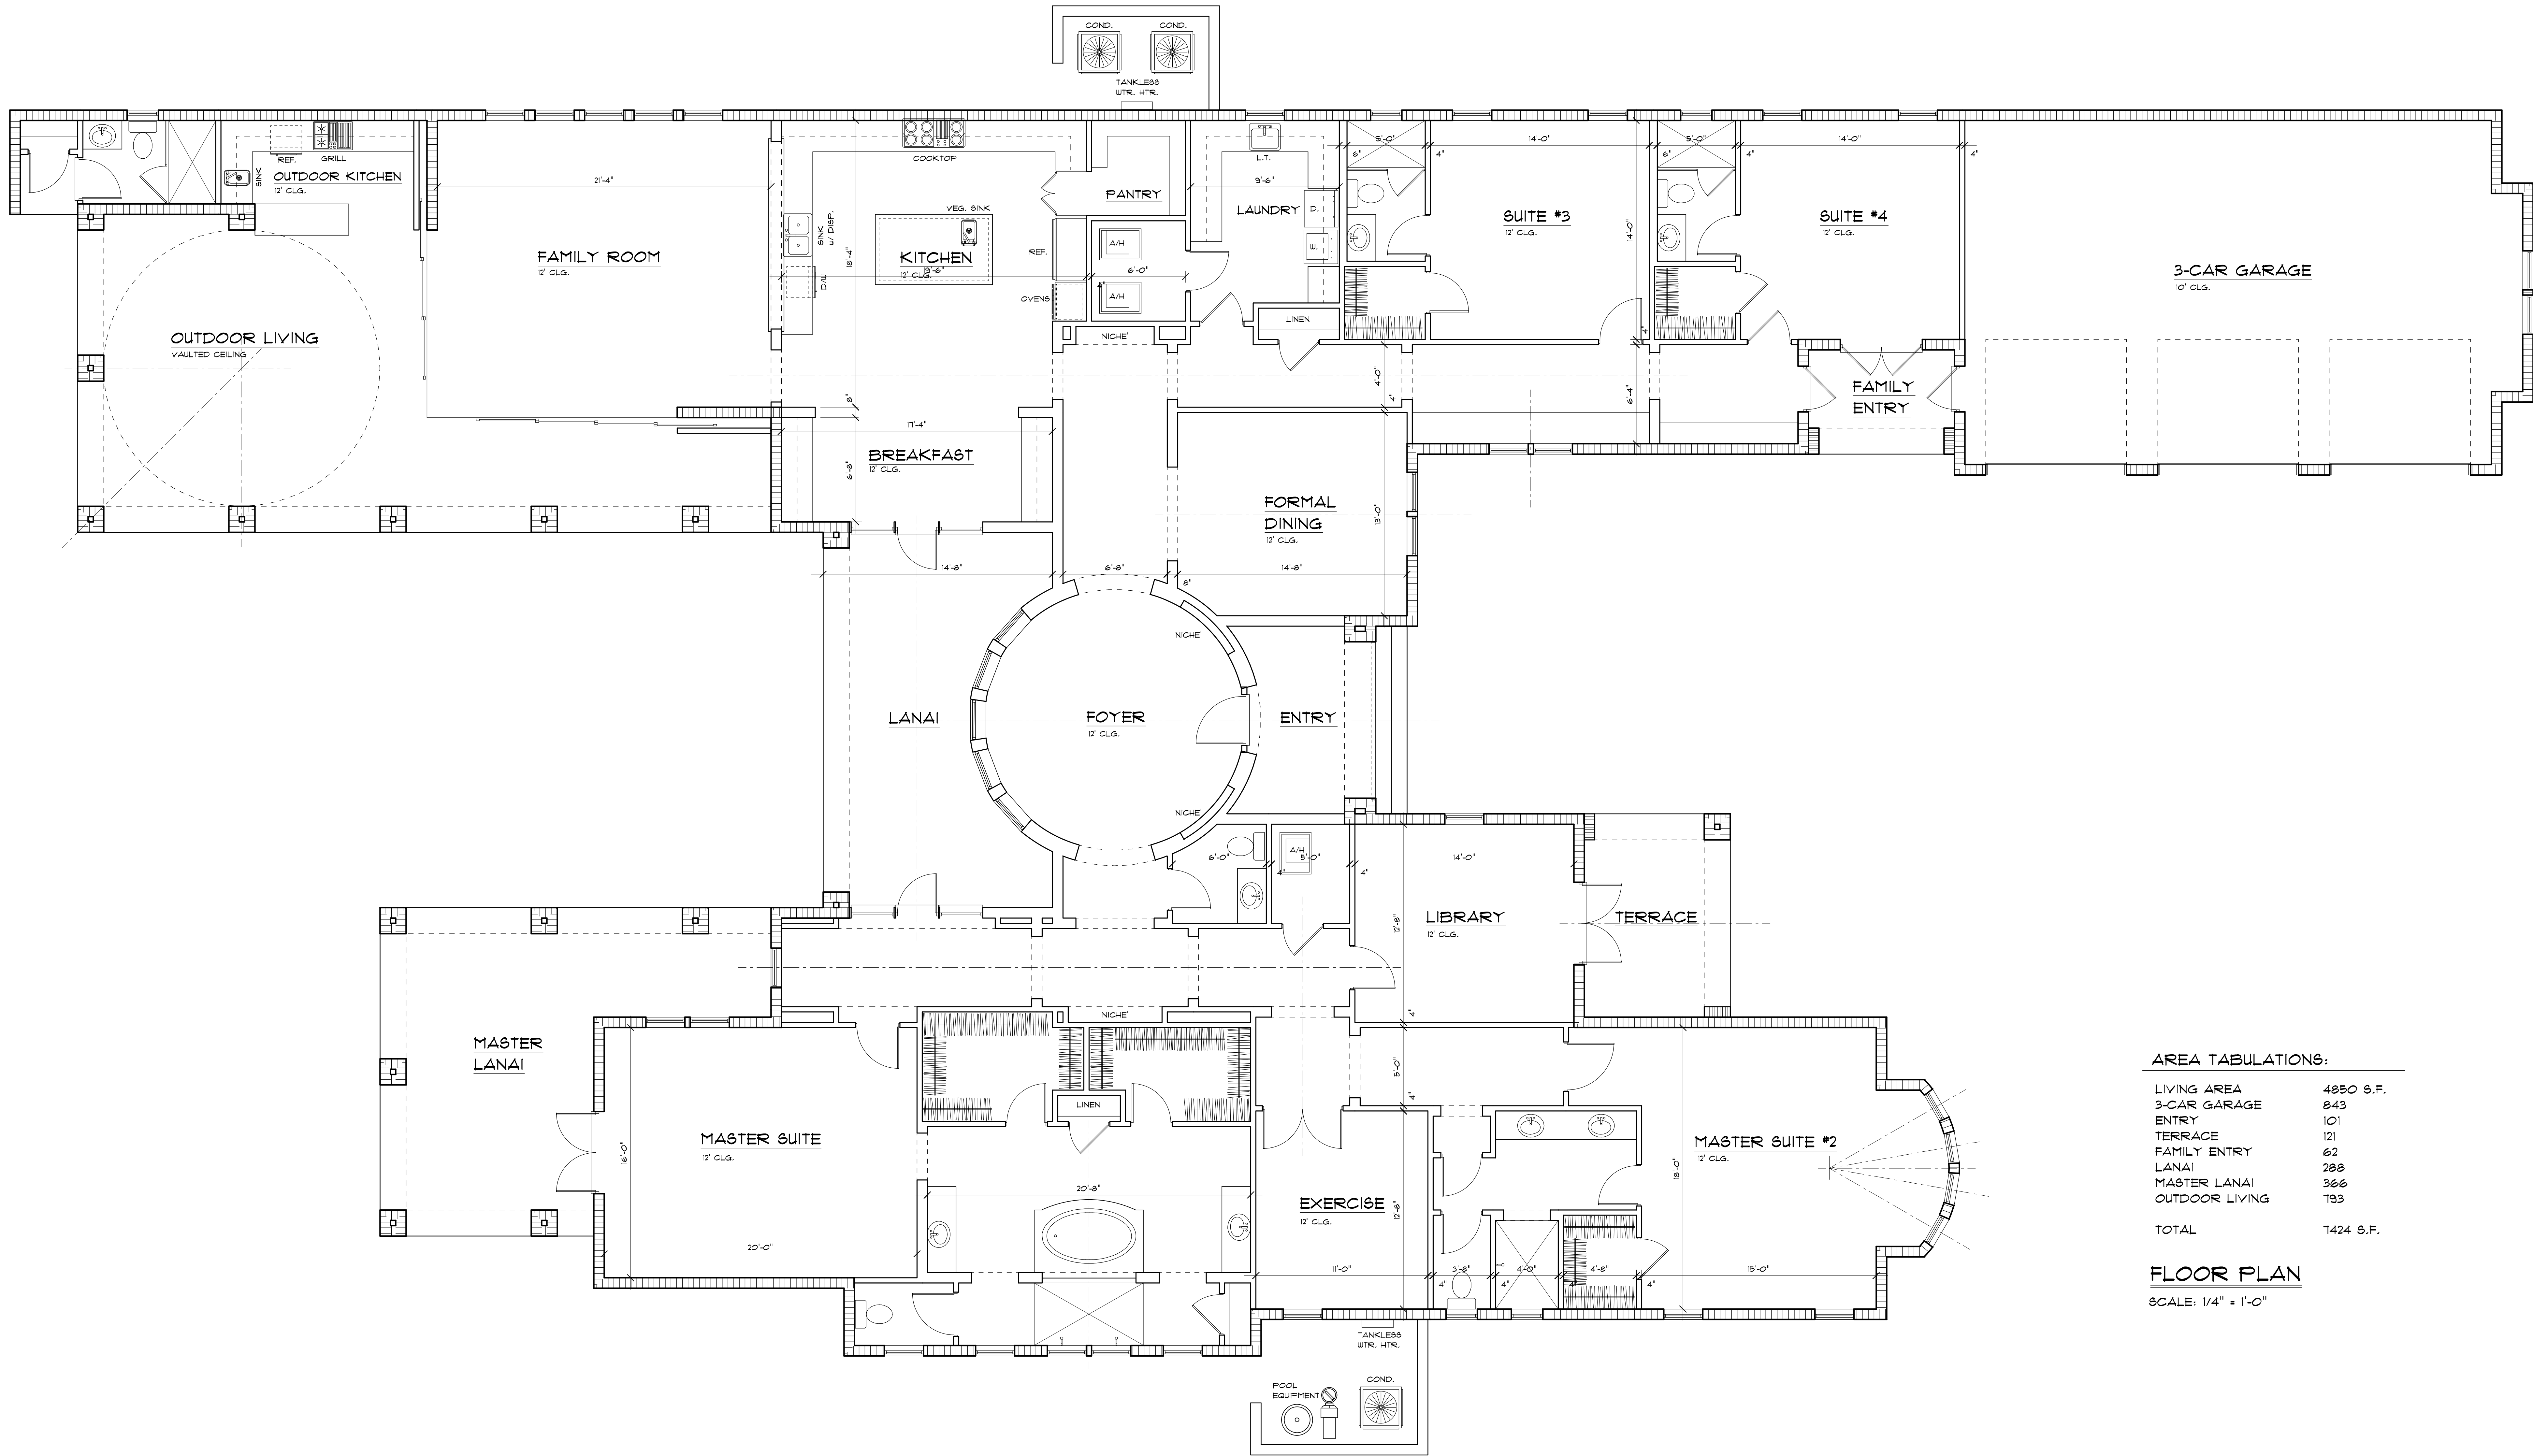

AREA TABULATIONS:

LIVING AREA	4850 S.F.
3-CAR GARAGE	843
ENTRY	101
TERRACE	121
FAMILY ENTRY	62
LANAI	288
MASTER LANAI	366
OUTDOOR LIVING	793
TOTAL	7424 S.F.

FLOOR PLAN

SCALE: 1/4" = 1'-0"